


| REVISIONS |      |             |           |  |
|-----------|------|-------------|-----------|--|
| REVISION  | ZONE | DESCRIPTION | ISSUED ON |  |
| -         | -    | -           | -         |  |



| ITEM LIST |             |          |           |          |
|-----------|-------------|----------|-----------|----------|
| ITEM      | DESCRIPTION | QUANTITY | REFERENCE | MATERIAL |
| -         | -           | -        | -         | -        |

| PIPING SYSTEM IDENTIFICATION COLOURS |            |         |                |        |
|--------------------------------------|------------|---------|----------------|--------|
| LINE                                 | MAIN MEDIA | MARKING | SPECIFIC MEDIA | COLOUR |
| -                                    | -          | -       | -              | -      |



OUTBOARD PROFILE

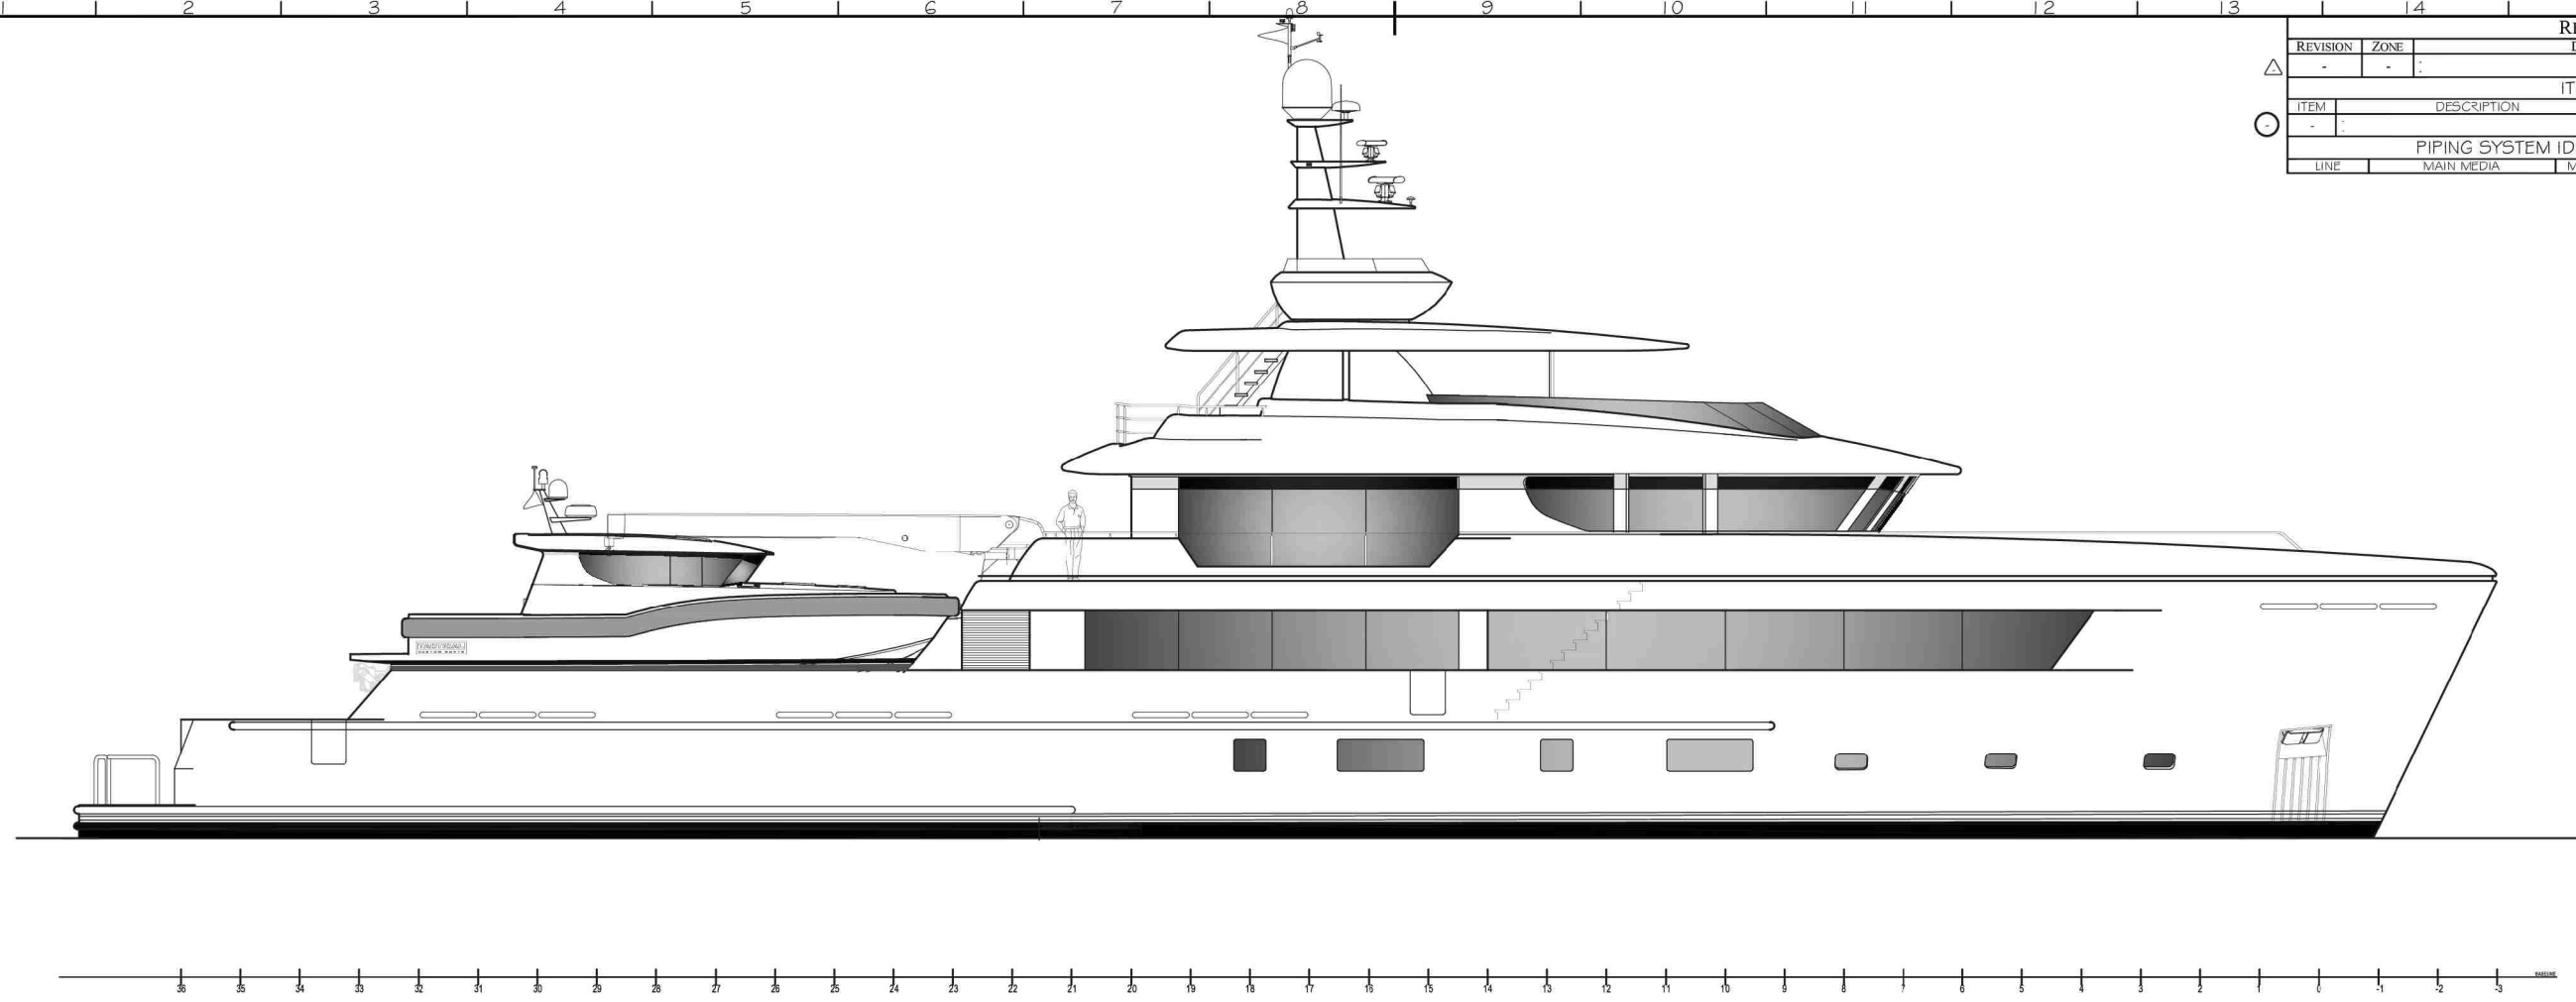

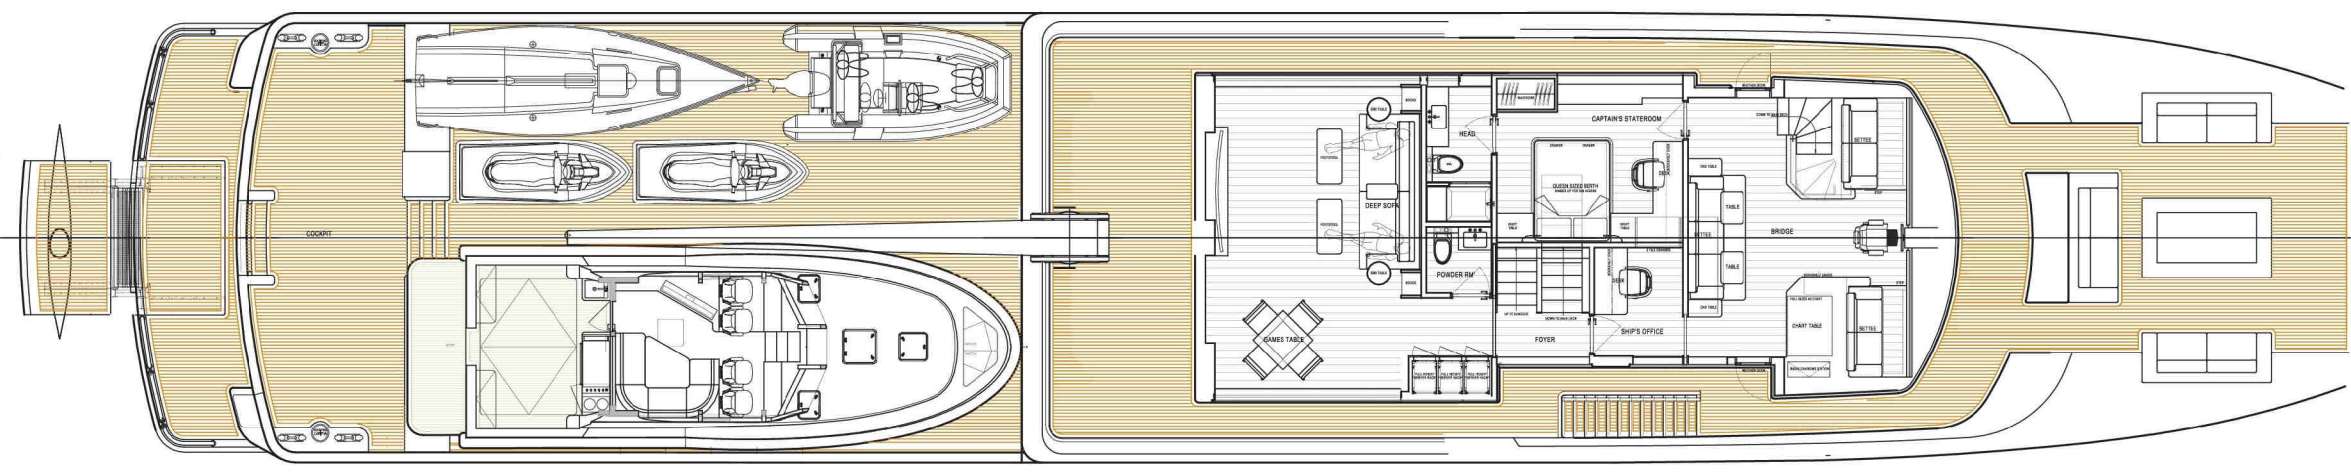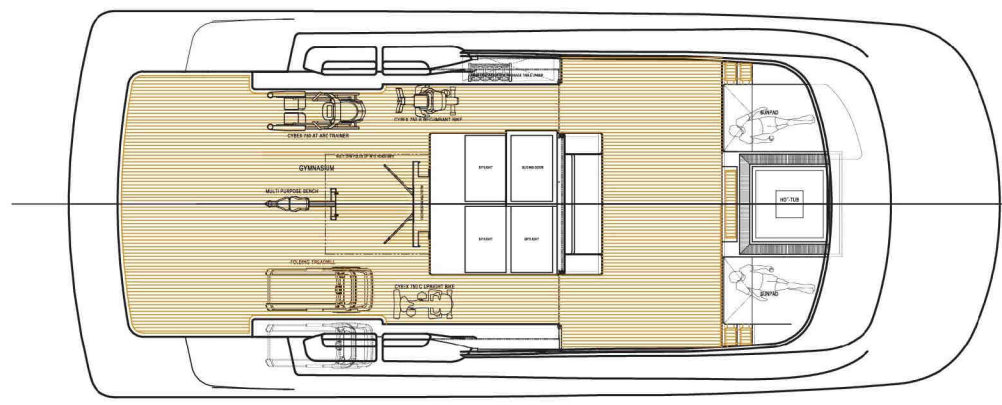**GREGORY C. MARSHALL**  
 NAVAL ARCHITECT, LTD.

1571 WEST BURNSIDE ROAD  
 VICTORIA, B.C.  
 CANADA  
 V9E 2E2

PHONE: (250) 388-9995  
 FAX: (250) 388-4260  
 EMAIL: info@gregmarshalldesign.com  
 WEBSITE: www.gregmarshalldesign.com

THIS DRAWING IS THE PROPERTY OF GREGORY C. MARSHALL NAVAL ARCHITECT LTD. THIS DRAWING MAY BE USED SOLELY FOR THE WORK CONTRACTED. POSSESSION OF THIS DRAWING DOES NOT AUTHORIZE USE FOR CONSTRUCTION OR PLANNING UNLESS AUTHORIZED IN WRITING. ALL DRAWINGS ARE SUBJECT TO DETAIL DEVELOPMENT DURING THE COURSE OF CONSTRUCTION.  
 COPYING OR REPRODUCTION IN WHOLE OR IN PART IS STRICTLY PROHIBITED WITHOUT THE PRIOR WRITTEN CONSENT OF GREGORY C. MARSHALL NAVAL ARCHITECT LTD.

**49 Meter Adventure Yacht**  
 FOR  
**JFA Yachts**

**Outboard Profile,  
 Sundeck & Bridge Deck Plans**

|   |                          |
|---|--------------------------|
| DRAWN BY: GCM                           | CHECKED BY:              |
| UNITS: Metric                           | SCALE: 1:75              |
| CLIENT PROJECT NUMBER:                  | ISSUED ON: Jan 25th 2017 |
| GCM PROJECT NUMBER: 4358                | SHEET NUMBER: 1/2        |
| DRAWING NUMBER: 4358-003-01 REVISION: - |                          |




| REVISIONS |      |             |           |  |
|-----------|------|-------------|-----------|--|
| REVISION  | ZONE | DESCRIPTION | ISSUED ON |  |
| -         | -    | -           | -         |  |


| ITEM LIST |             |          |           |          |
|-----------|-------------|----------|-----------|----------|
| ITEM      | DESCRIPTION | QUANTITY | REFERENCE | MATERIAL |
| -         | -           | -        | -         | -        |


| PIPING SYSTEM IDENTIFICATION COLOURS |            |         |                |        |
|--------------------------------------|------------|---------|----------------|--------|
| LINE                                 | MAIN MEDIA | MARKING | SPECIFIC MEDIA | COLOUR |
| -                                    | -          | -       | -              | -      |



MAIN DECK PLAN  
(With Tenders On)

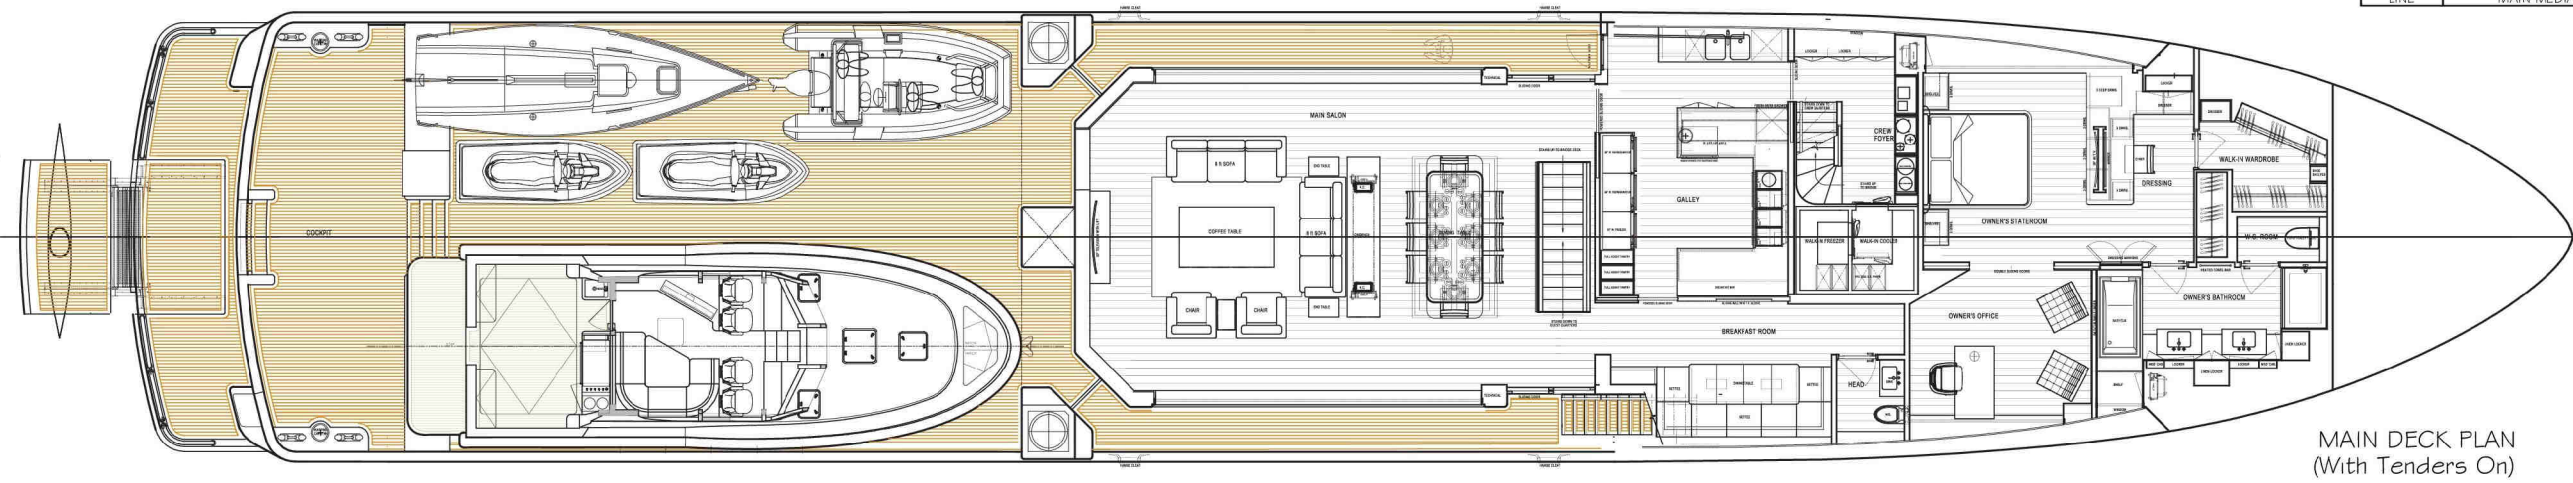

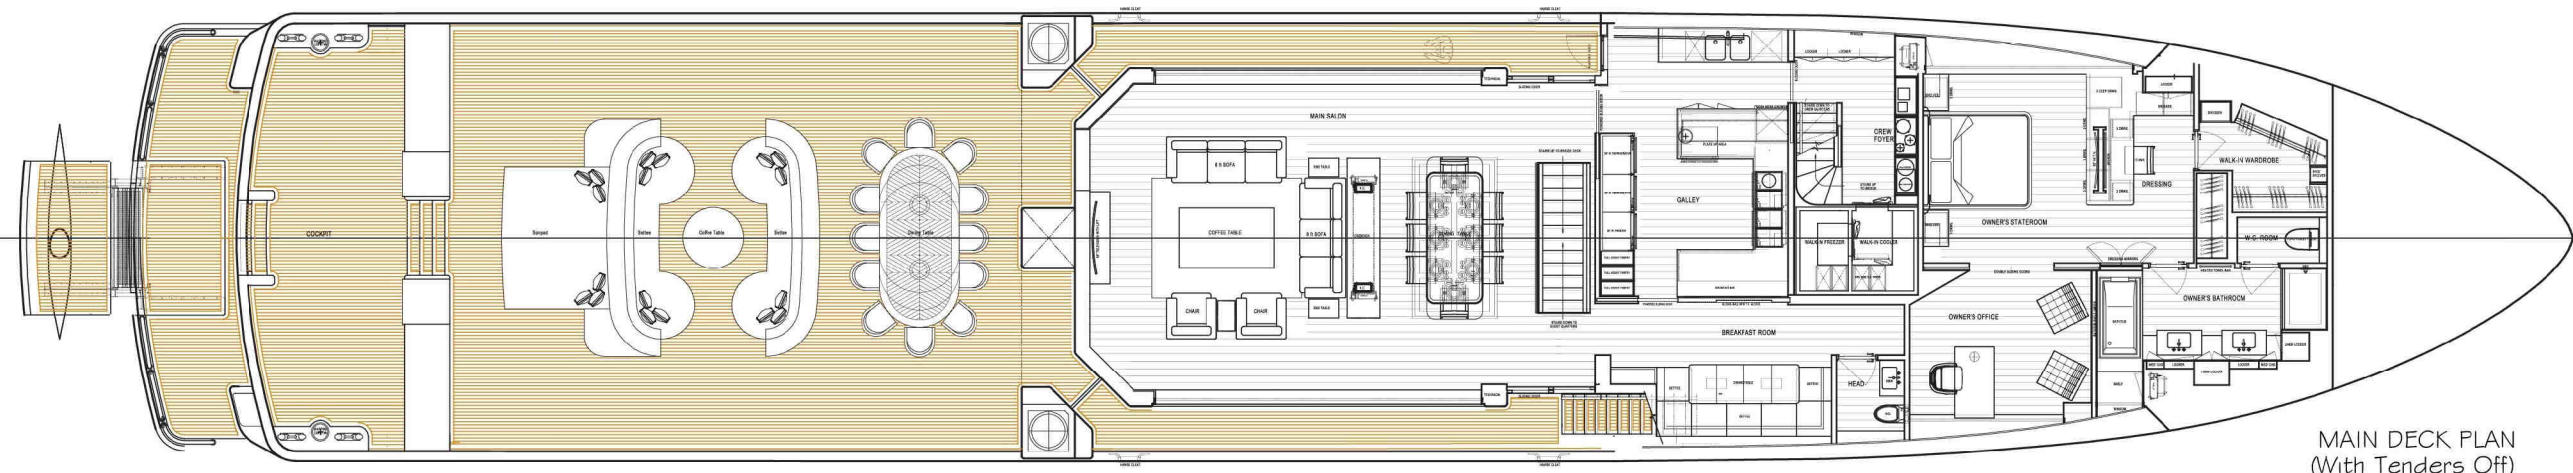MAIN DECK PLAN  
(With Tenders Off)

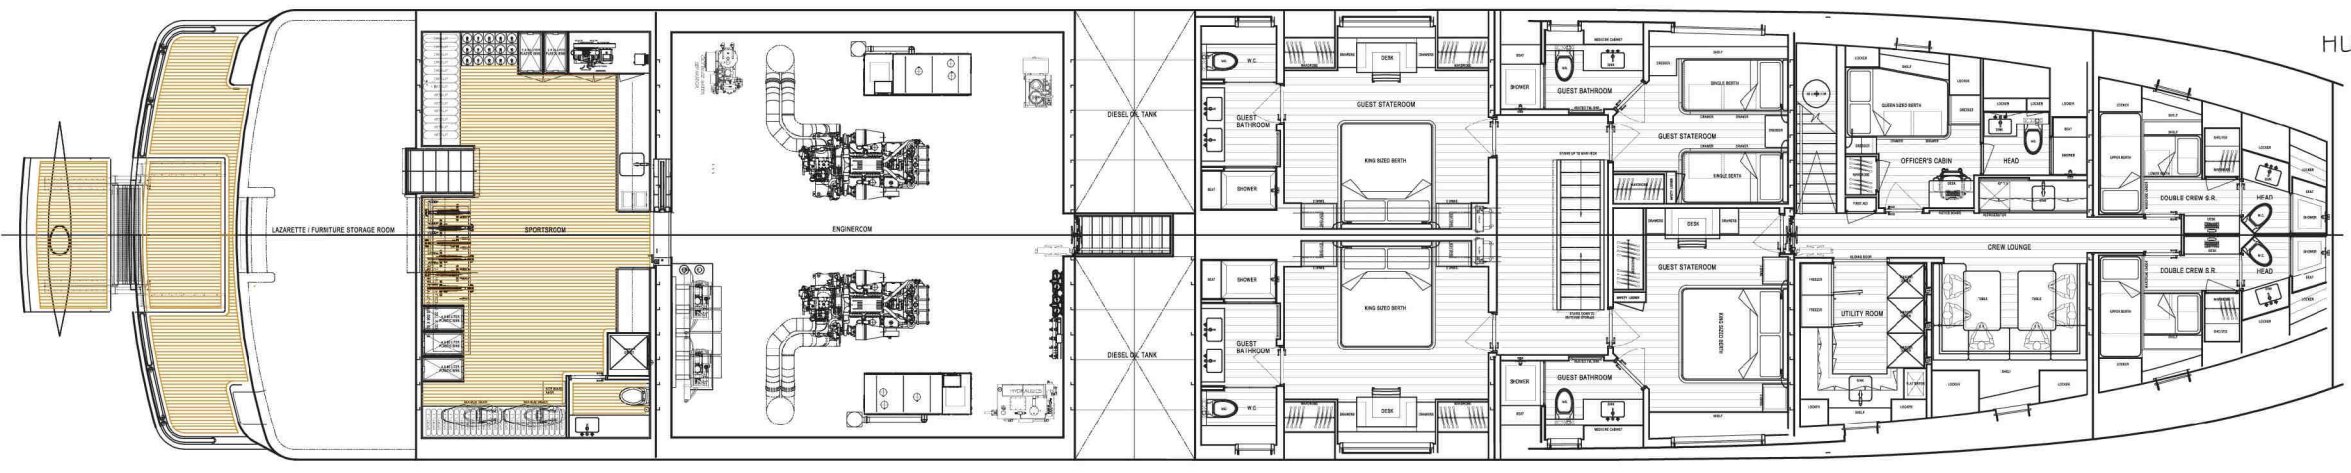

HULL DECK PLAN



**GREGORY C. MARSHALL**  
NAVAL ARCHITECT, LTD.

1571 WEST BURNSIDE ROAD  
VICTORIA, B.C.  
CANADA  
V9E 2E2

PHONE: (250) 388-9995  
FAX: (250) 388-4260  
EMAIL: info@gregmarshalldesign.com  
WEBSITE: www.gregmarshalldesign.com

THIS DRAWING IS THE PROPERTY OF GREGORY C. MARSHALL NAVAL ARCHITECT LTD. THIS DRAWING MAY BE USED SOLELY FOR THE WORK CONTRACTED. POSSESSION OF THIS DRAWING DOES NOT AUTHORIZE USE FOR CONSTRUCTION OR PLANNING UNLESS AUTHORIZED IN WRITING. ALL DRAWINGS ARE SUBJECT TO DETAIL DEVELOPMENT DURING THE COURSE OF CONSTRUCTION.  
COPYING OR REPRODUCTION IN WHOLE OR IN PART IS STRICTLY PROHIBITED WITHOUT THE PRIOR WRITTEN CONSENT OF GREGORY C. MARSHALL NAVAL ARCHITECT LTD.

49 Meter Adventure Yacht  
FOR  
JFA Yachts

Main and Hull Deck Plans

|   |                          |
|---|--------------------------|
| DRAWN BY: GCM                           | CHECKED BY:              |
| UNITS: Metric                           | SCALE: 1:75              |
| CLIENT PROJECT NUMBER:                  | ISSUED ON: Jan 25th 2017 |
| GCM PROJECT NUMBER: 4358                | SHEET NUMBER: 2/2        |
| DRAWING NUMBER: 4358-003-02 REVISION: - |                          |